


LEVEL 0




LEVEL 1




LEVEL 2

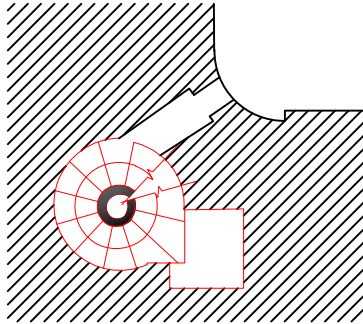

LEVEL 3

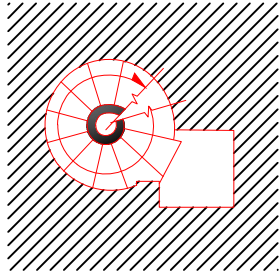


LEVEL 4

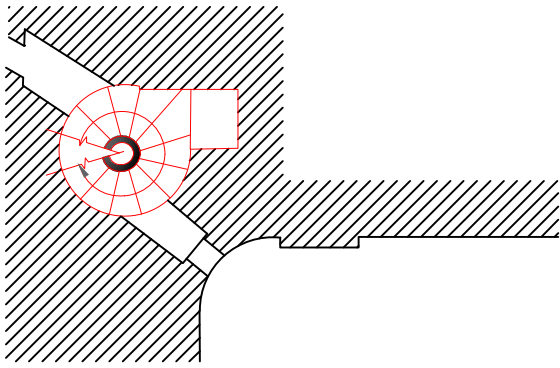

LEVEL 5



LEVEL 6

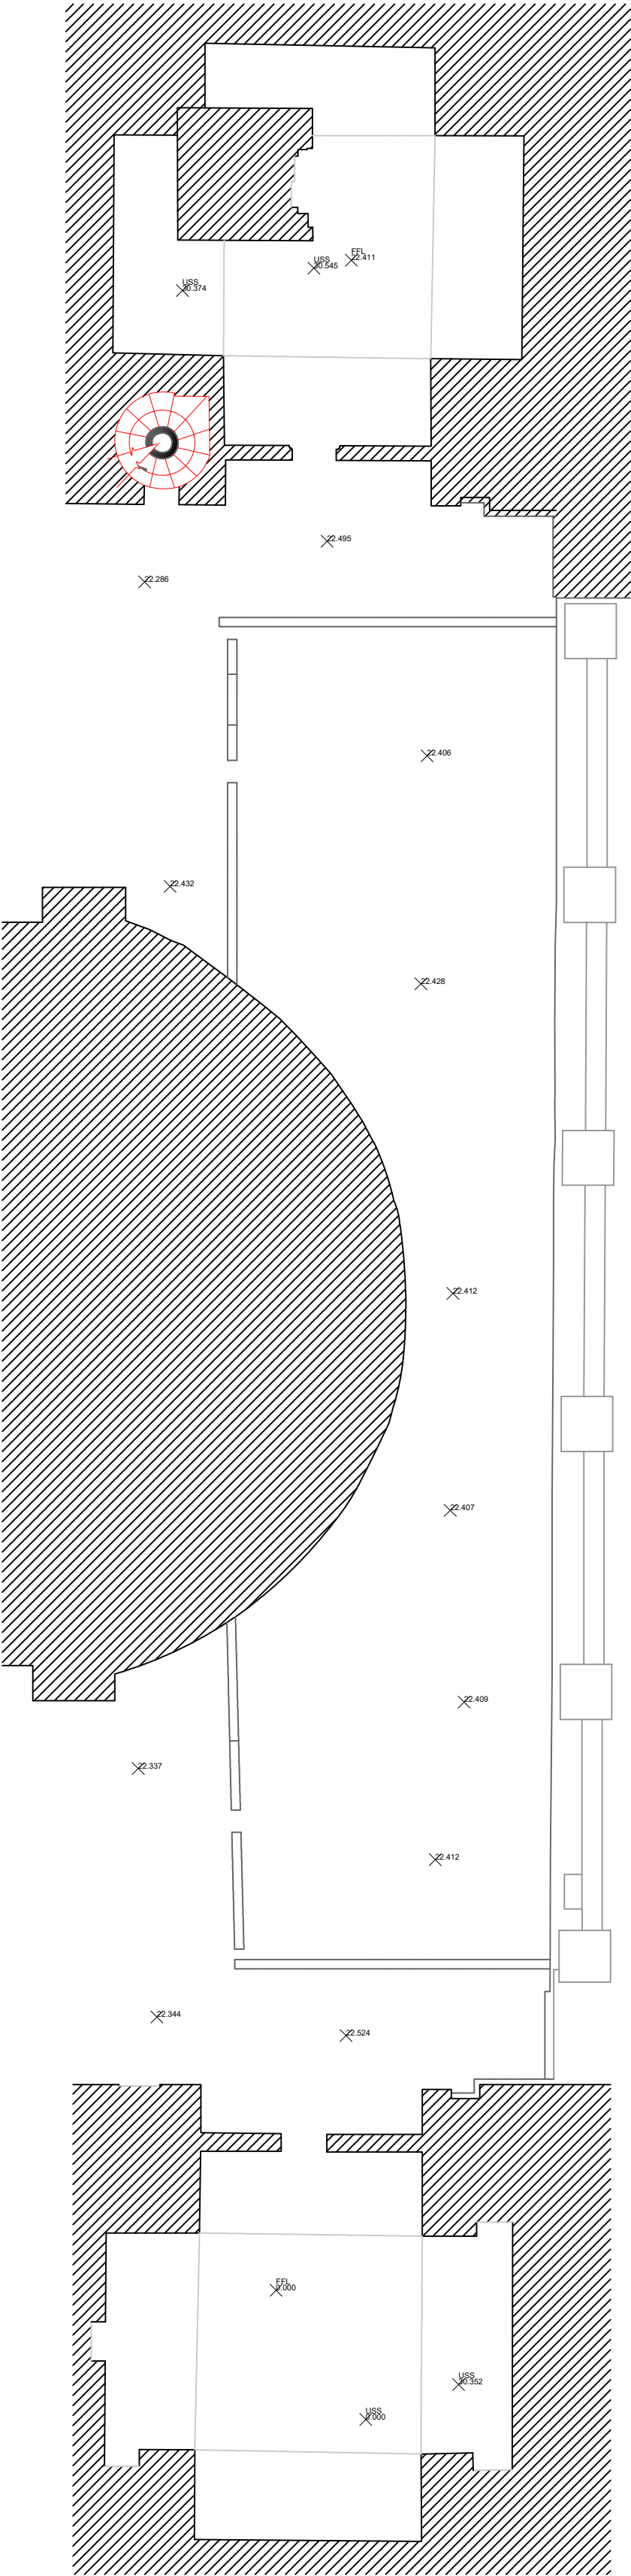

LEVEL 7

Existing Plan  
Scale 1:100

NOTES	
FF	FLUO L-FIL FINISH
PF	PAINT FINISH
SF	STONE FINISH
WIR	WROUGHT IRON RAILING
AR	ALUMINUM RAILING
AGR	ALUMINUM GLASS RAILING
TA	TIMBER APERTURE
AA	ALUMINUM APERTURE
MA	METAL APERTURE
TO CONSTRUCT	
TO DEMOLISH	
TO SANCTION	
APPROVED BUT NOT BUILT	
LEGEND	
PROJECT	
TITLE	
LOCALITY	
CLIENT	
DRAWING REFERENCE	
SCALE	
DATE	
DRAWN BY	
PROJECT ARCHITECT	